



NOTES

DO NOT SCALE FROM THIS DRAWING.
ALL DIMENSIONS TO BE CHECKED ON SITE.
COPYRIGHT PROTECTED.

IMPORTANT TO READ
©THIS DRAWING IS COPYRIGHT
ALL CONSTRUCTION METHODS, MATERIALS, SERVICES AND INSTALLATIONS TO BE IN ACCORDANCE
WITH ALL BUILDING REGULATIONS AND CODES OF PRACTICE AT TIME OF CONSTRUCTION. ALL
SUB-CONTRACTORS ARE ULTIMATELY RESPONSIBLE FOR ENSURING COMPLIANCE WITH REGULATIONS
WITHIN THEIR OWN TRADE. ALL TRADES TO CHECK DIMENSIONS ON SITE PRIOR TO CONSTRUCTION
OR FABRICATION. FIGURED DIMENSIONS TO BE TAKEN ONLY. ARCHITECTS TO BE INFORMED
IMMEDIATELY OF ANY DISCREPANCIES BEFORE WORK PROCEEDS.

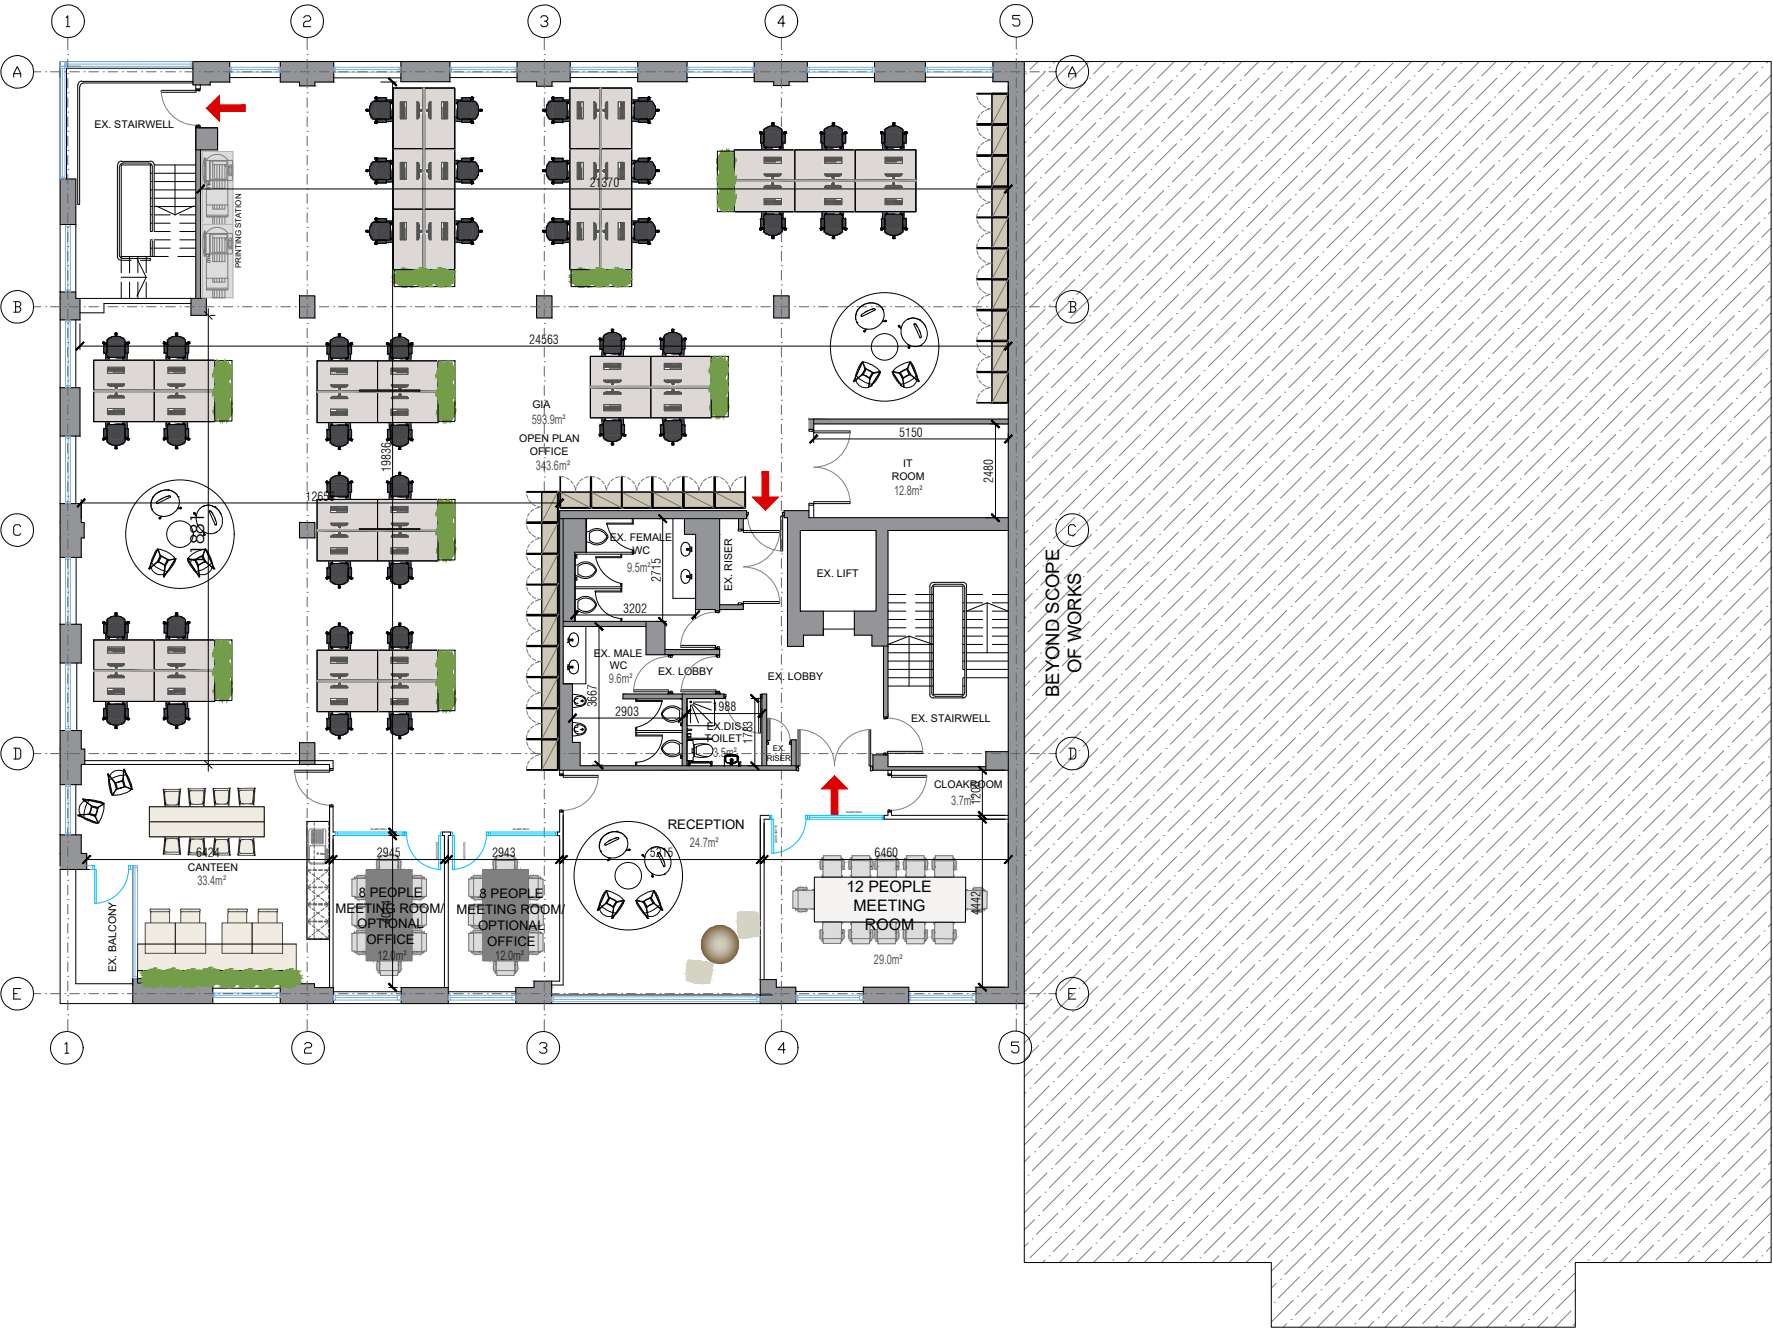

01 PROPOSED FIRST FLOOR PLAN
SCALE: 1:200 @ A3

 

for reference on plan drawings only

STAMP			
	REVISION	DATE	DESCRIPTION

CLIENT NAME		SLATE	
PROJECT NAME		ASHTOWN GATE	
DRAWING TITLE		PROPOSED FIRST FLOOR RECEPTION OPTION A	
STATUS		SCHEME DESIGN	
DRAWN BY		AV	CHECKED BY YM
		DATE DRAWN	06-11-2024
SCALE(S)		1:200 @A3	
©This drawing is copyright. Figured dimensions only to be taken from this drawing. All dimensions to be checked on site. Architects to be informed immediately of any discrepancies before work proceeds.			
PROJECT NO.		DRAWING NO.	REV.
24190		SD-100	-



42 Dawson Street, Dublin 2

E: hello@modulegroup.ie W: www.modulegroup.ie